

maisonette 1

maisonette 2

maisonette 3

GROUND FLOOR (road level)



elia elikos

architects & engineers ltd

Grigori Afxentiou 18 & Spetson 23A, Zavos Leda court, Block a, 3rd Floor, Office 301, 4000 limassol, Cyprus T 25 818982 F 25 383569 email: elikos@cytanet.com.cy

Notes

Scale	Date	Project No	Locality
1:100	11/2019	2014-1158	Germasoyia- Paniotis
Drawing Title			Client
maisonettes 1-2-3 Paniotis ground floor			STAZA ESTATES LTD
Drawing Number			01a

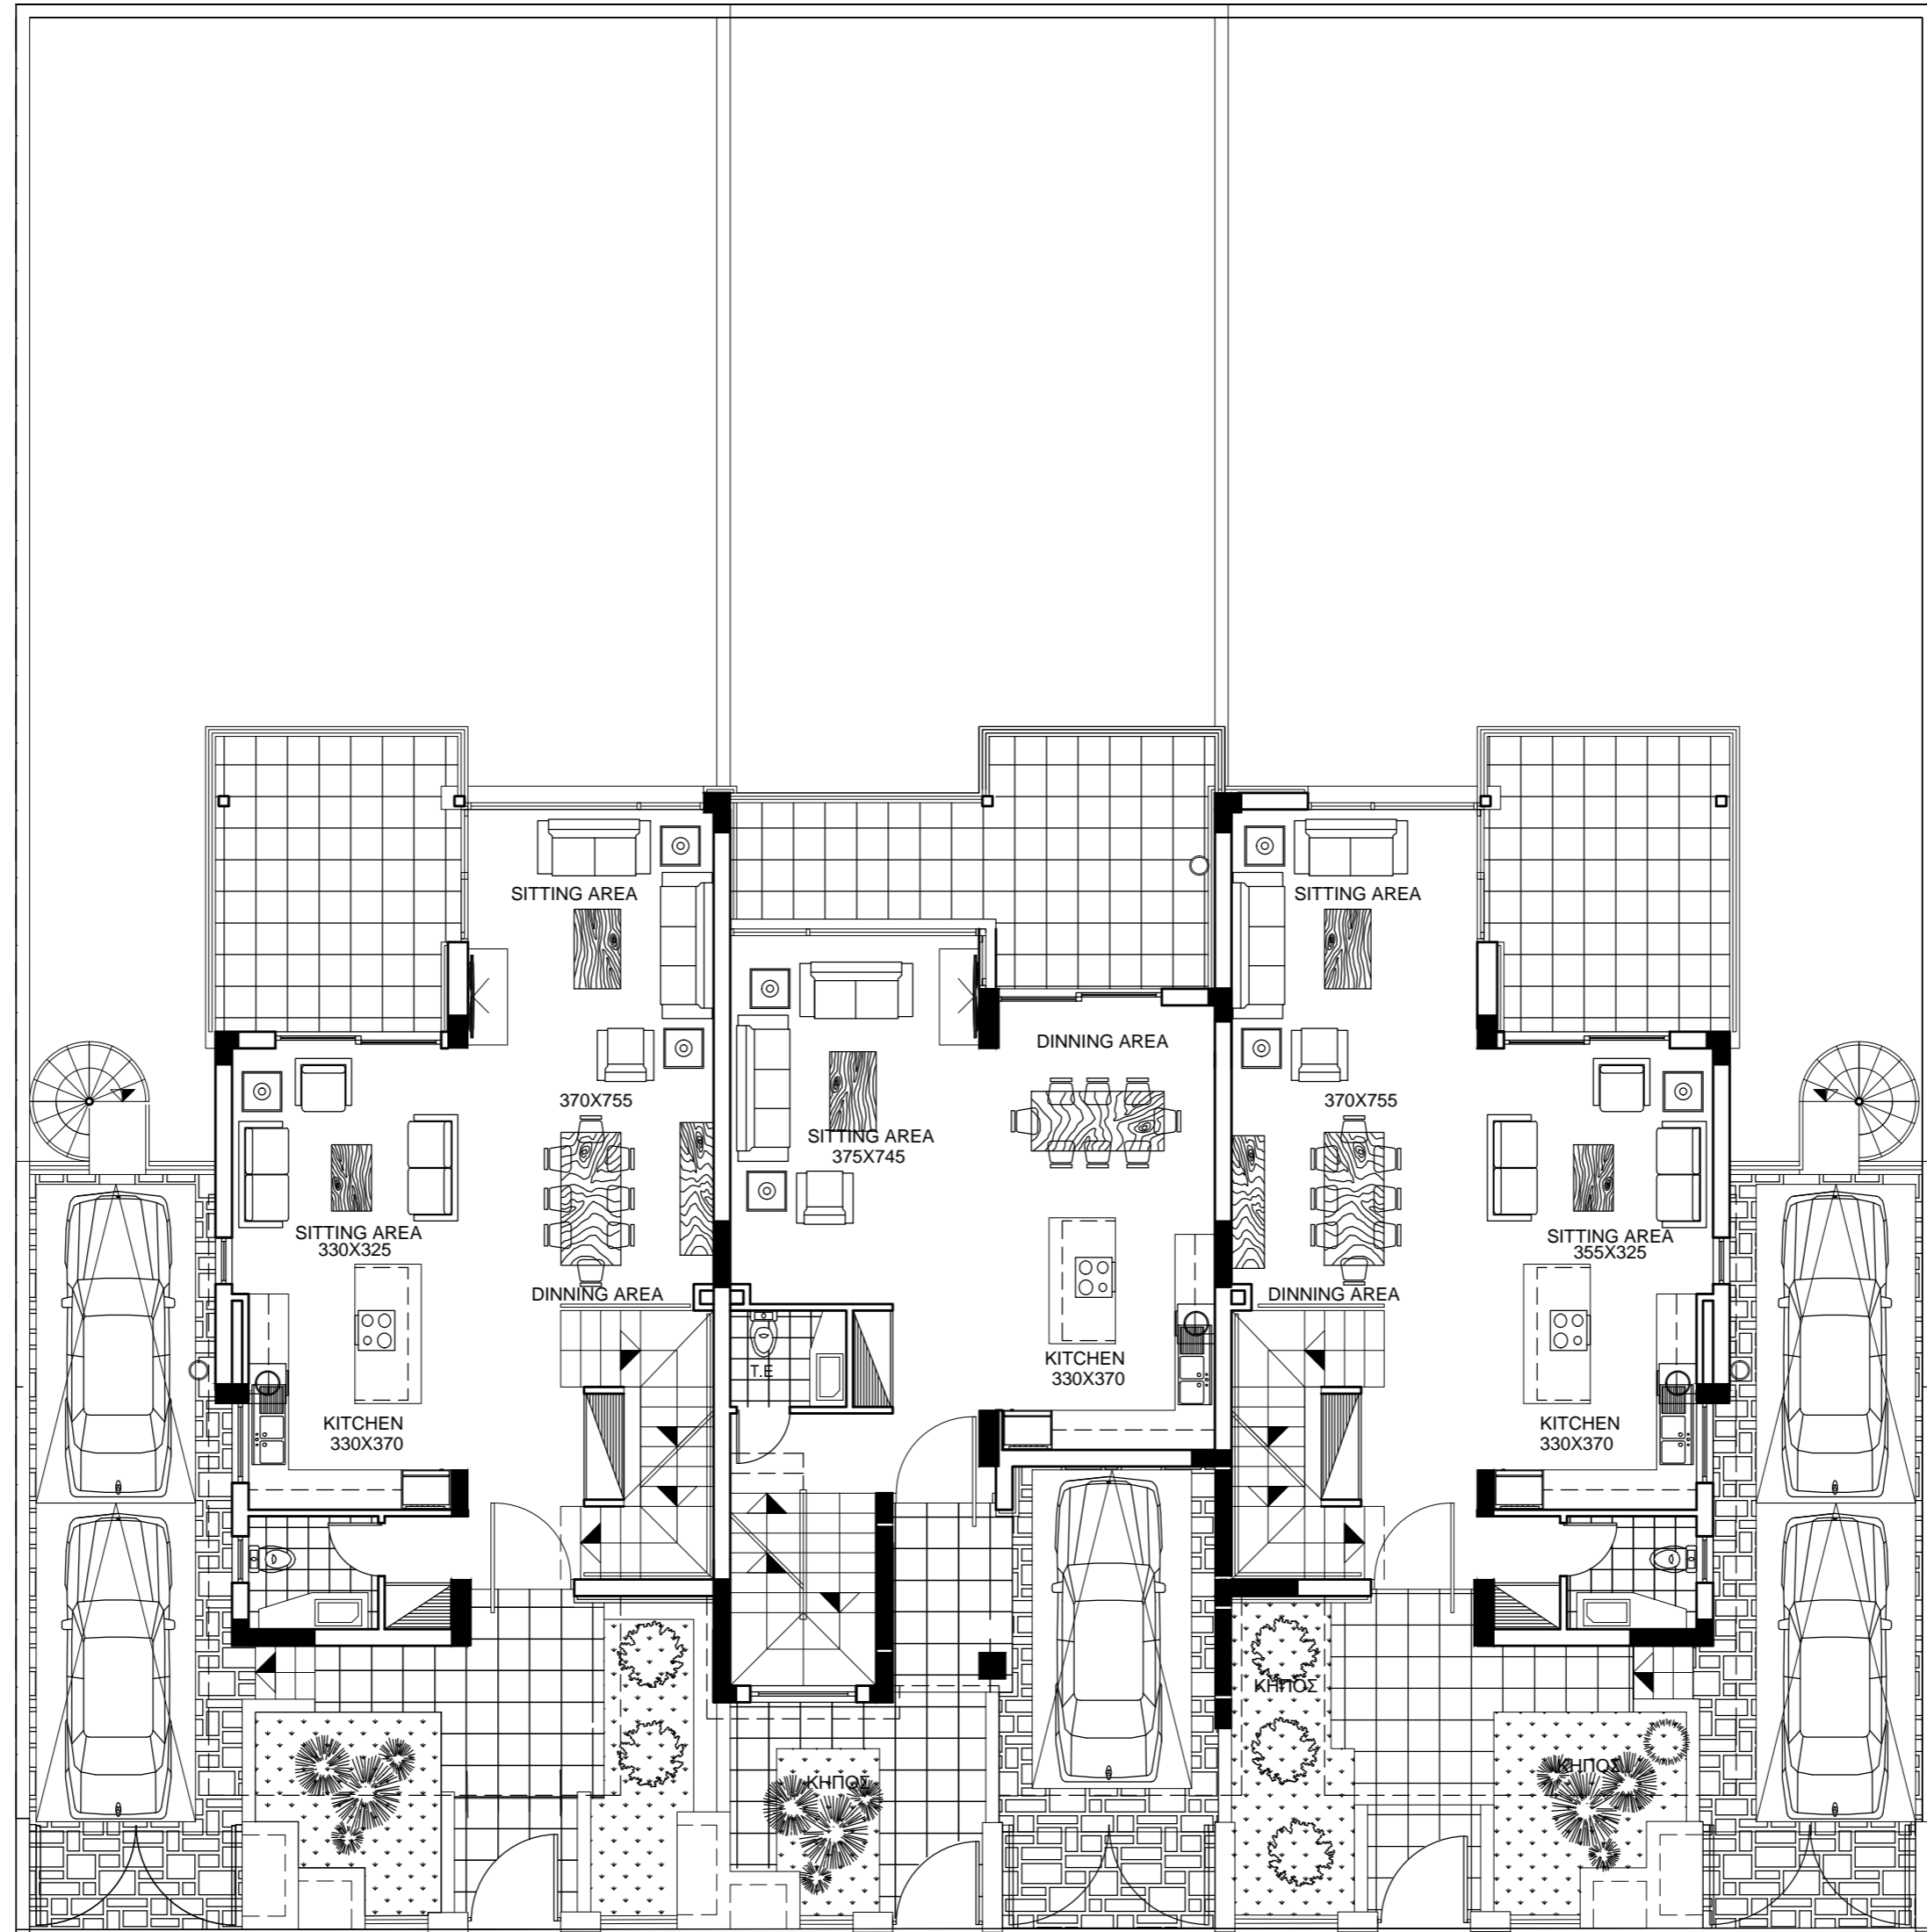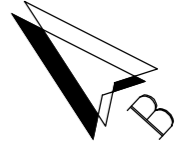

maisonette 4

maisonette 5

maisonette 6

GROUND FLOOR (road level)



elia elikos

architects & engineers ltd

Grigori Afxentiou 18 & Spetson 23A, Zavos Leda court, Block a, 3rd Floor, Office 301, 4000 limassol, Cyprus T 25 818982 F 25 383569 email: elikos@cytanet.com.cy

Notes

Scale	Date	Project No	Locality
1:100	11/2019	2014-1158	Germasoyia- Paniotis
Drawing Title			Client
maisonettes 4-5-6 Paniotis ground floor			STAZA ESTATES LTD
Drawing Number			01a

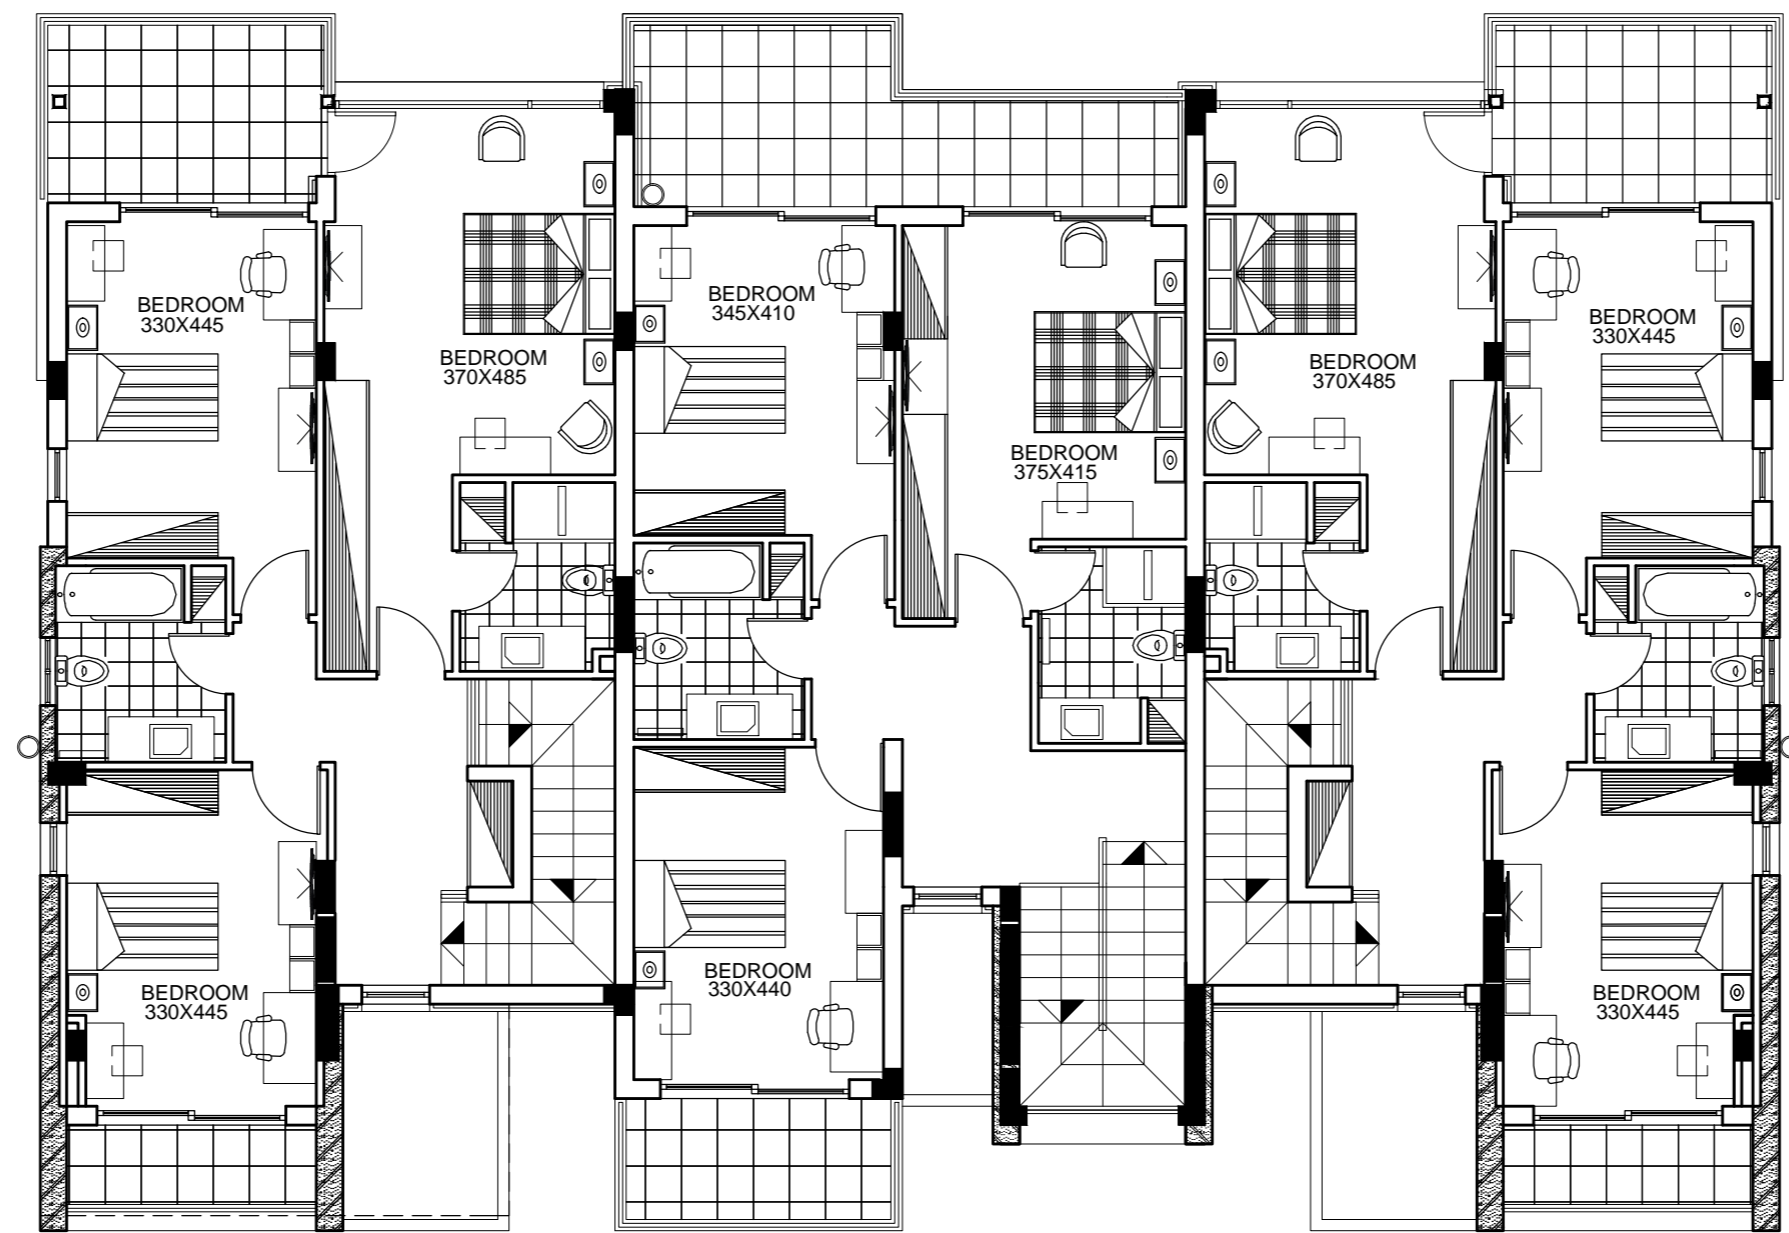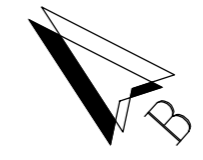

maisonette 1

maisonette 2

maisonette 3

1st FLOOR

elia elikos



architects & engineers ltd

Grigori Afxentiou 18 & Spetson 23A, Zavos Leda court, Block a, 3rd Floor, Office 301, 4000 limassol, Cyprus T 25 818982 F 25 383569 email: elikos@cytanet.com.cy

Notes

Blank area for notes.

Scale	Date	Project No	Locality
1:100	11/2019	2014-1158	Germasoyia- Paniotis
Drawing Title			Client
maisonettes 1-2-3 Paniotis 1st floor plan			STAZA ESTATES LTD
Drawing Number			02a

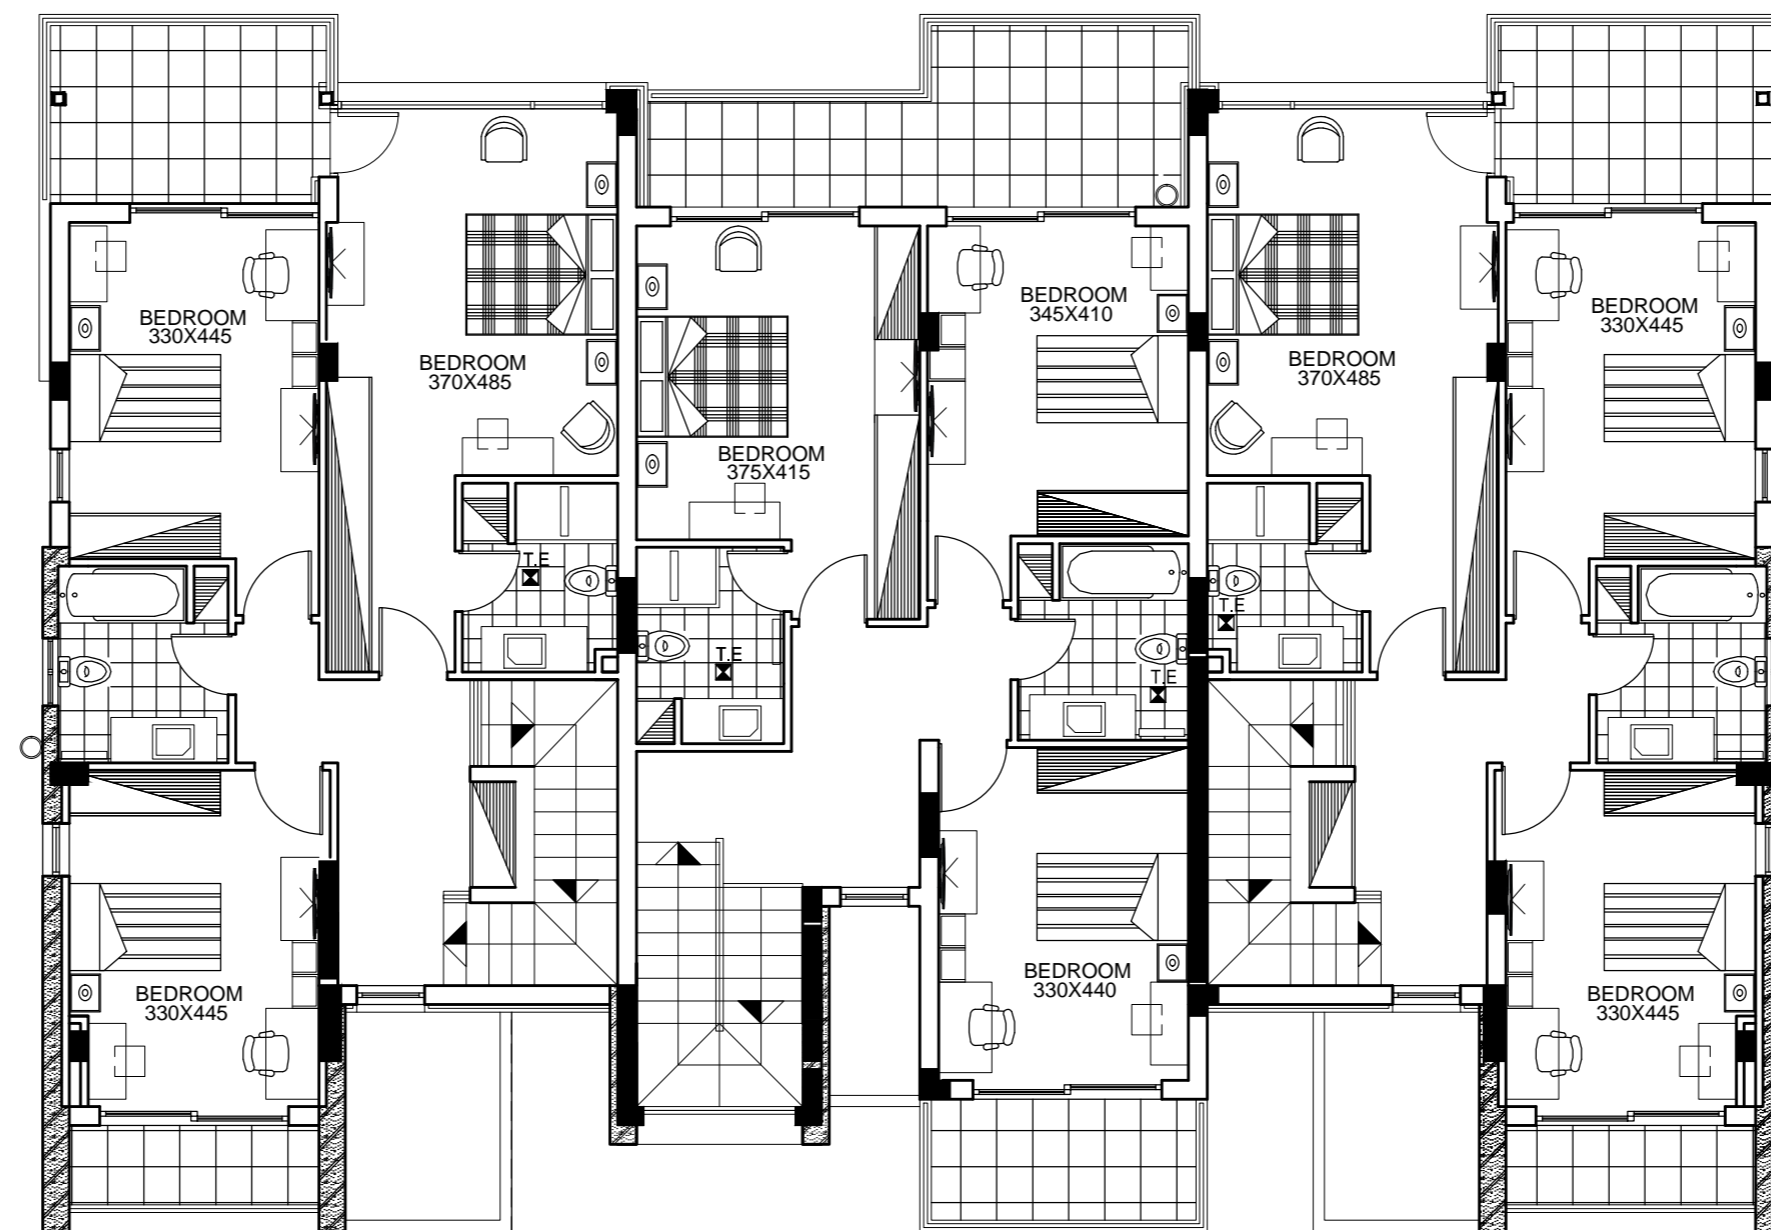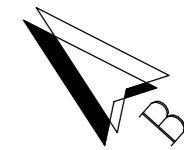

maisonette 4

maisonette 5

maisonette 6

1st FLOOR



elia elikos

architects & engineers ltd

Grigori Afxentiou 18 & Spetson 23A, Zavos Leda court, Block a, 3rd Floor, Office 301, 4000 limassol, Cyprus T 25 818982 F 25 383569 email: elikos@cytanet.com.cy

Notes

Scale	Date	Project No	Locality
1:100	11/2019	2014-1158	Germasoyia- Paniotis
Drawing Title			Client
maisonettes 4-5-6 Paniotis 1st floor plan			STAZA ESTATES LTD
Drawing Number			02a

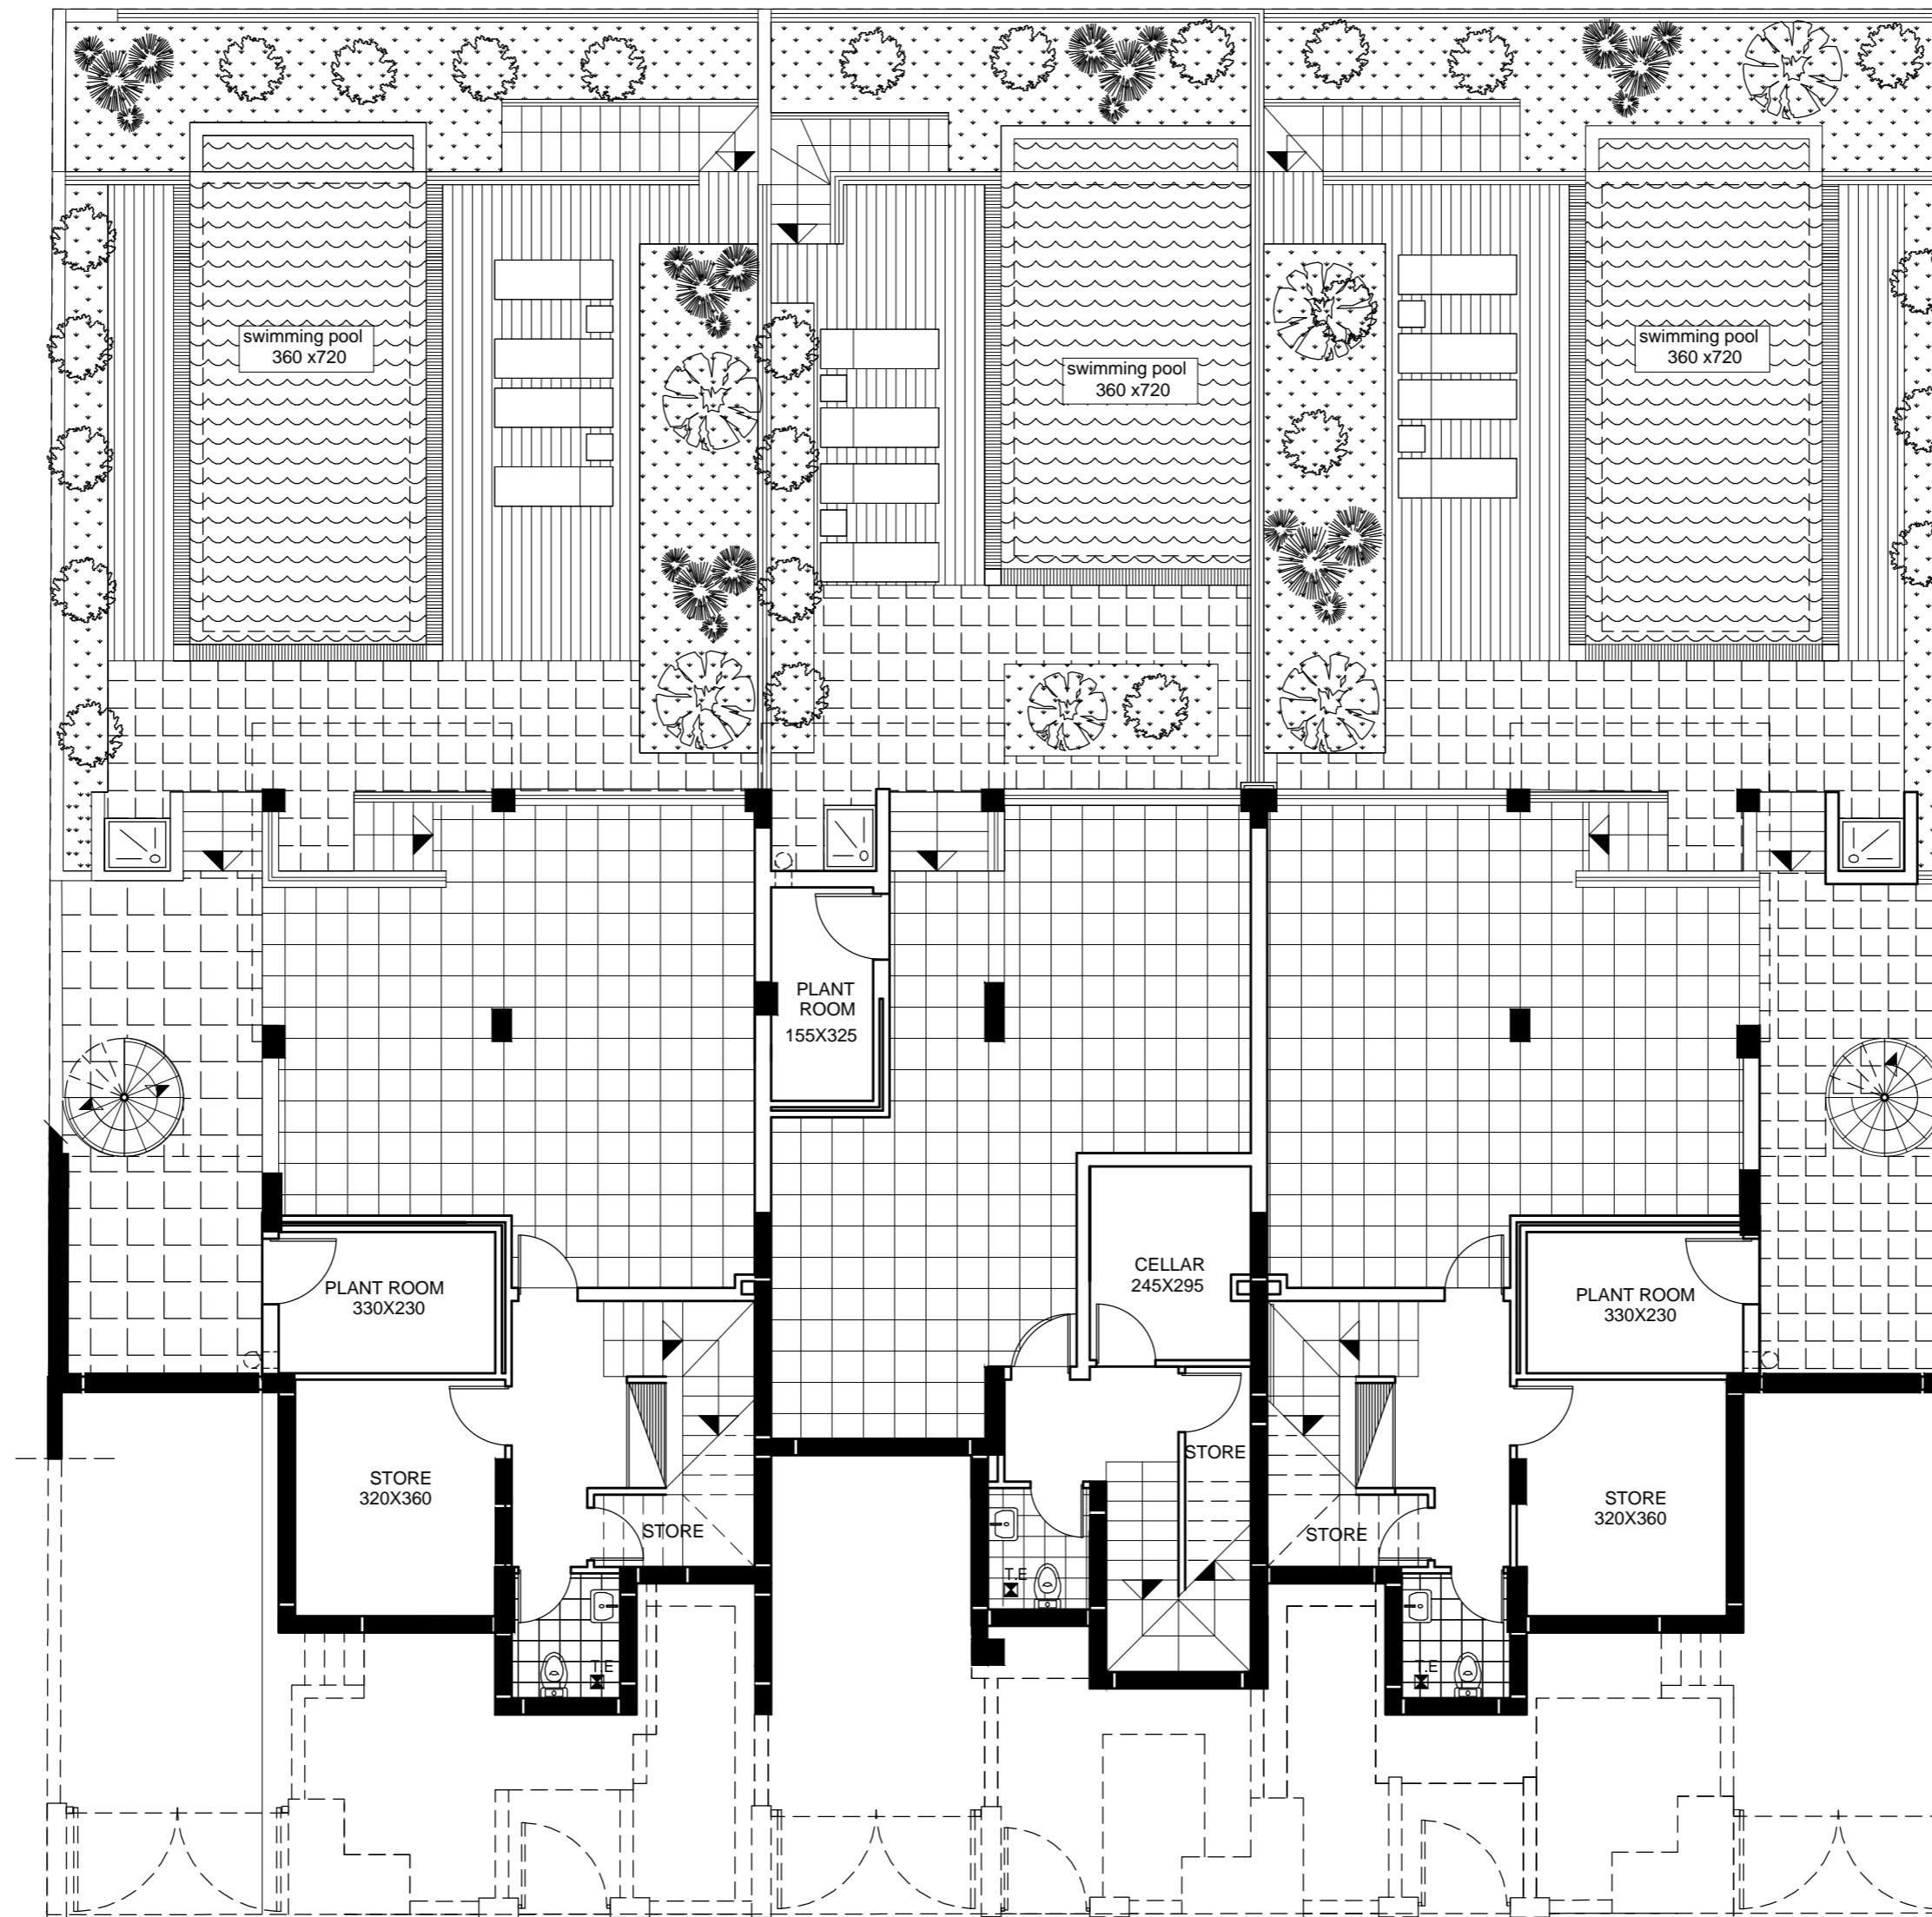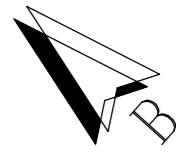

maisonette 1

maisonette 2

maisonette 3

LOWER LEVEL PLAN


elia elikos

architects & engineers ltd

Grigori Afxentiou 18 & Spetson 23A, Zavos Leda court, Block a, 3rd Floor, Office 301, 4000 limassol, Cyprus T 25 818982 F 25 383569 email: elikos@cytanet.com.cy

Notes

Scale	Date	Project No	Locality
1:100	11/2019	2014-1158	Germasoyia- Paniotis
Drawing Title			Client
maisonettes 1-2-3 Paniotis LOWER LEVEL PLAN			STAZA ESTATES LTD
Drawing Number			03a

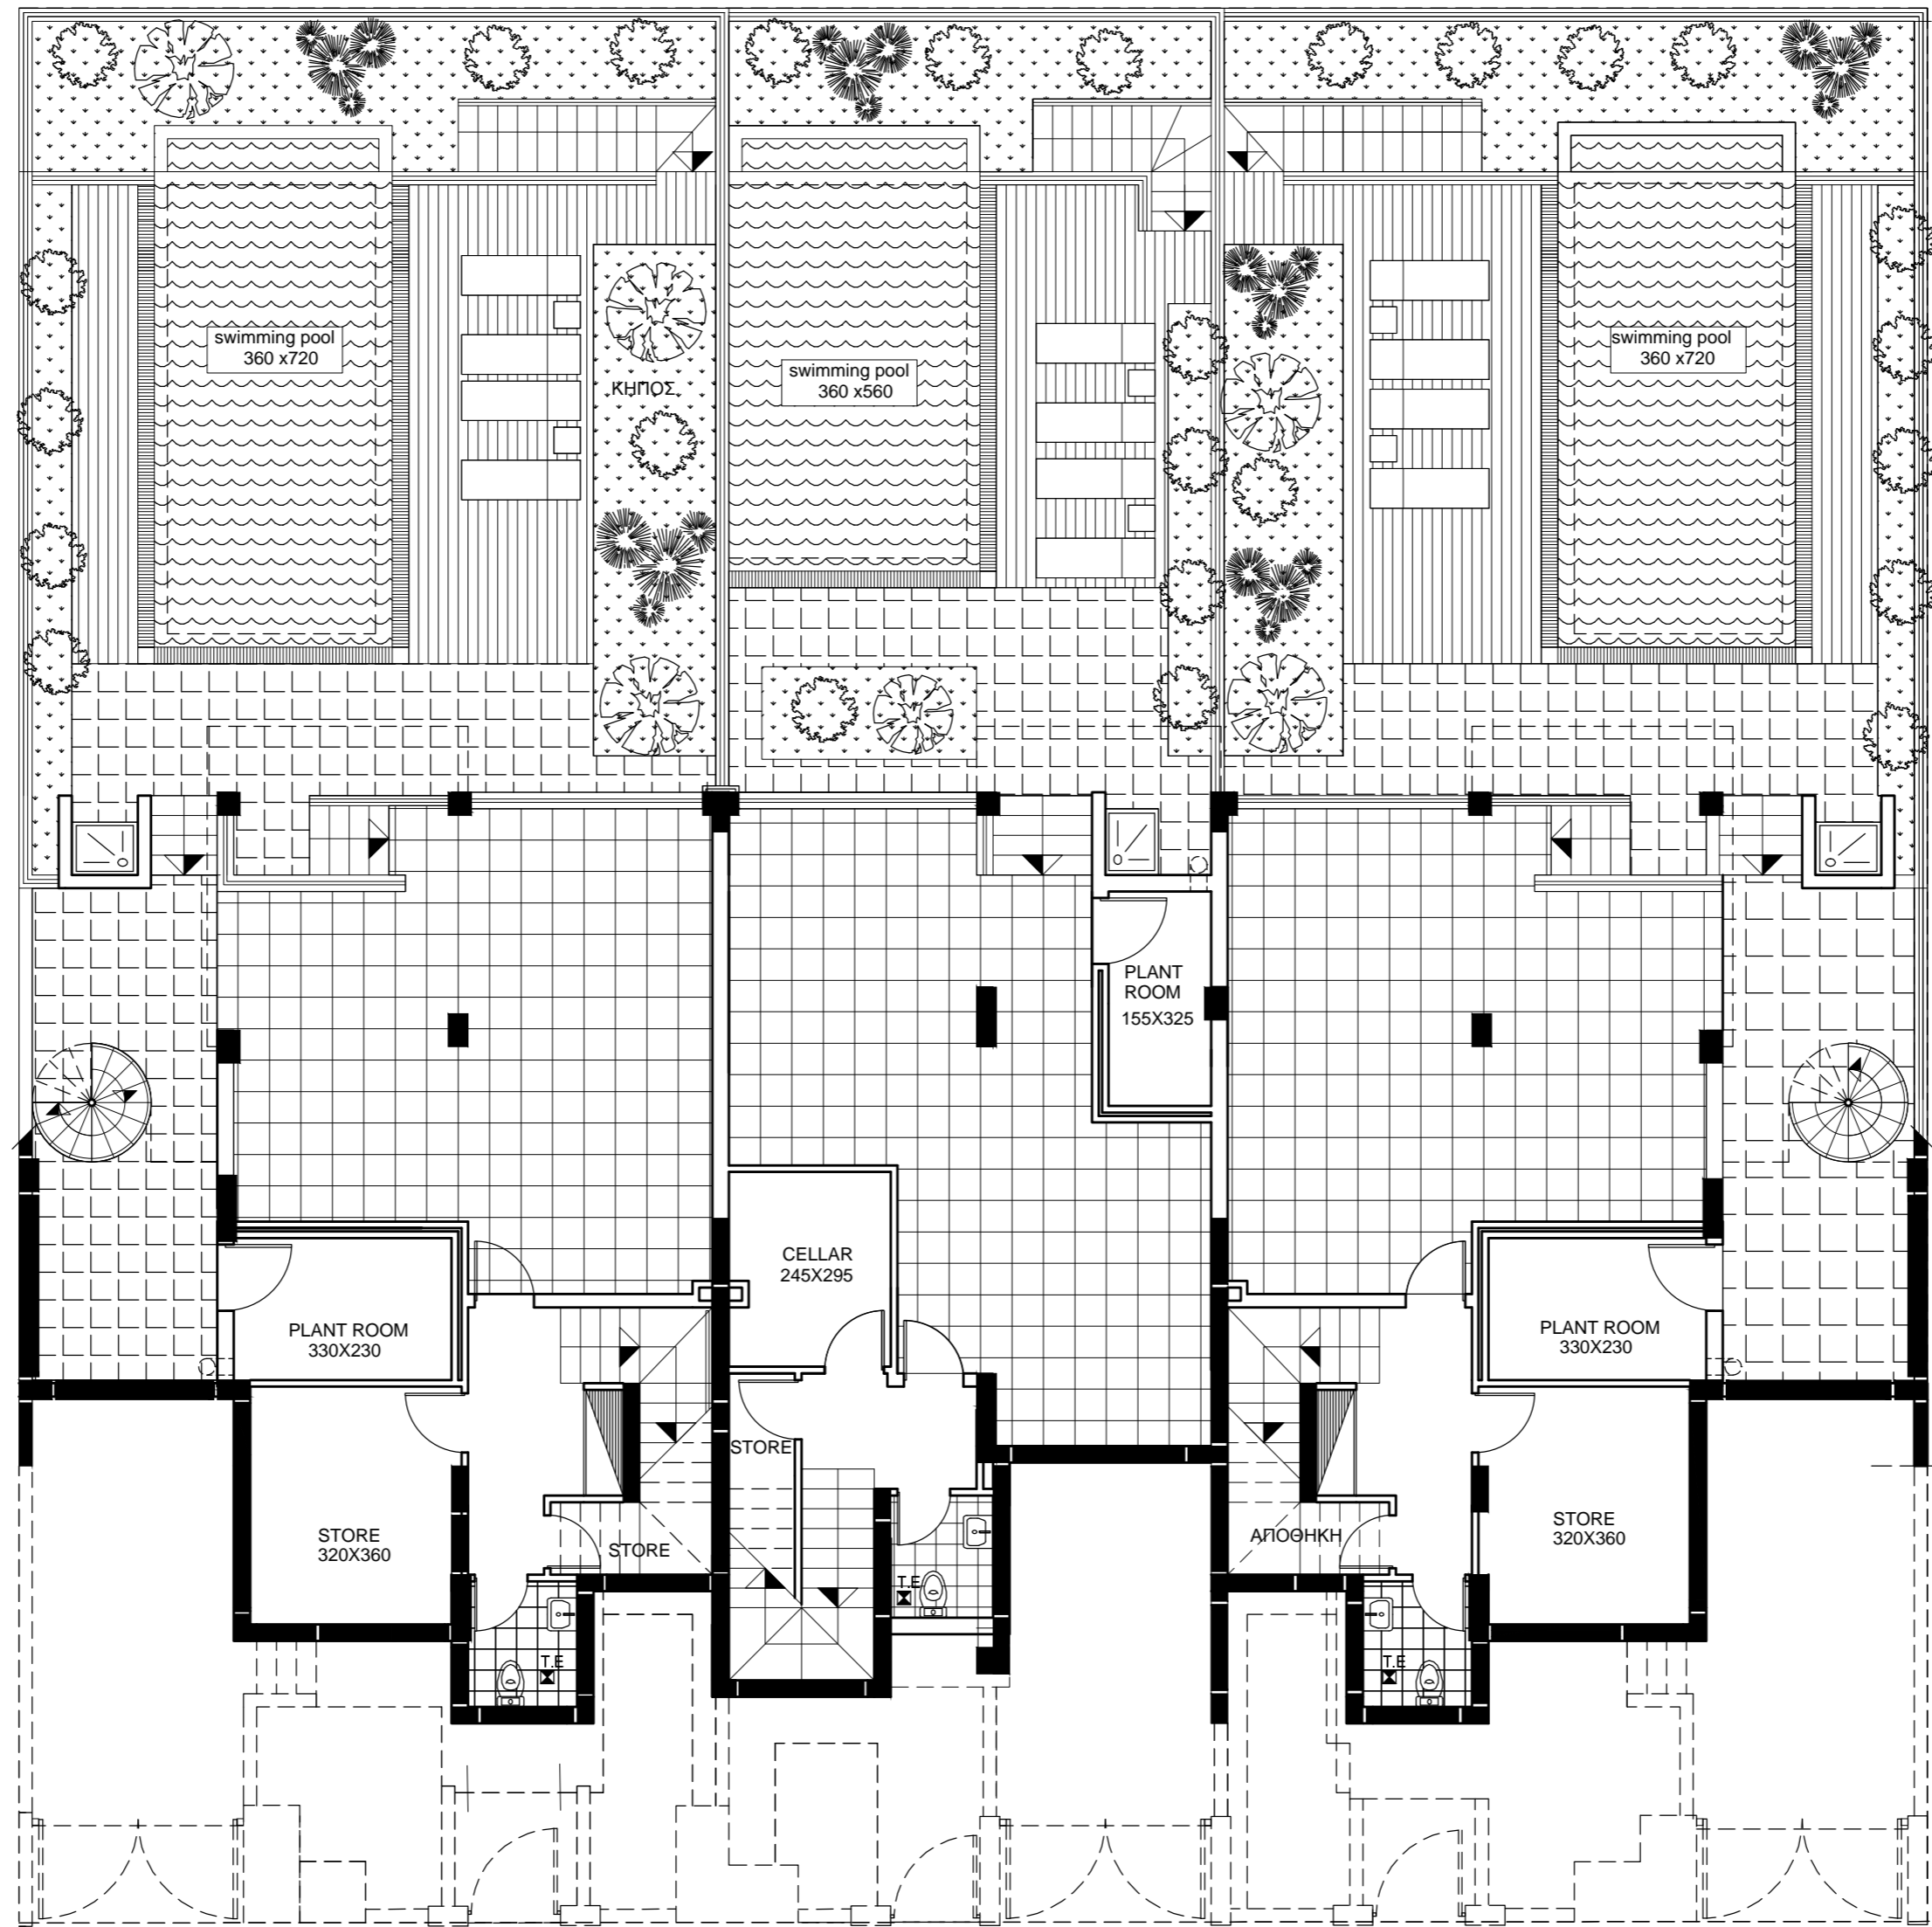

maisonette 4

maisonette 5

maisonette 6

LOWER LEVEL PLAN

elia elikos

architects & engineers ltd

Grigori Afxentiou 18 & Spetson 23A, Zavos Leda court, Block a, 3rd Floor, Office 301, 4000 limassol, Cyprus T 25 818982 F 25 383569 email: elikos@cytanet.com.cy

Notes

Scale	Date	Project No	Locality
1:100	11/2019	2014-1158	Germasoyia- Paniotis
Drawing Title			Client
maisonettes 4-5-6 Paniotis LOWER LEVEL PLAN			STAZA ESTATES LTD
Drawing Number			03a